



FRONT ELEVATION

SCALE: 1/4" = 1'-0"

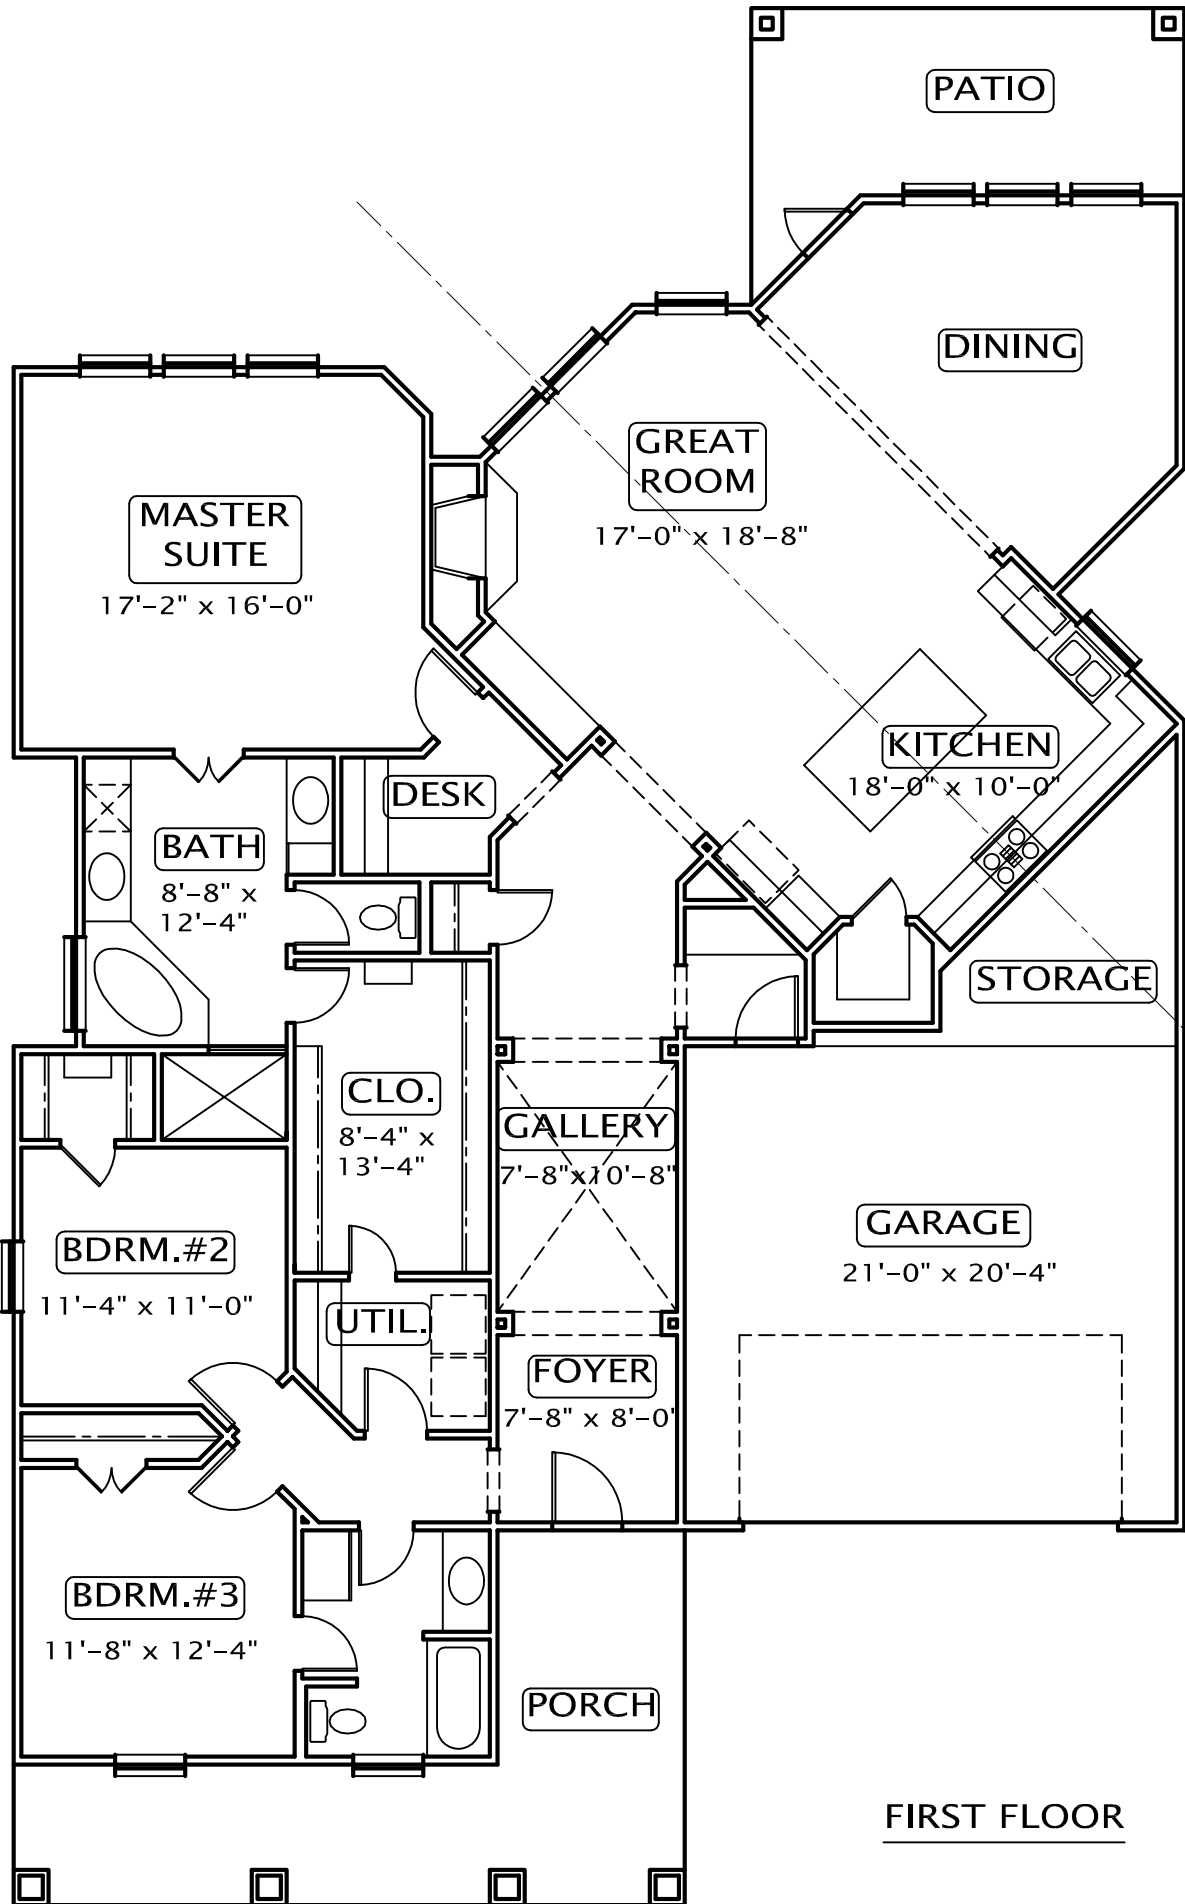


FIRST FLOOR

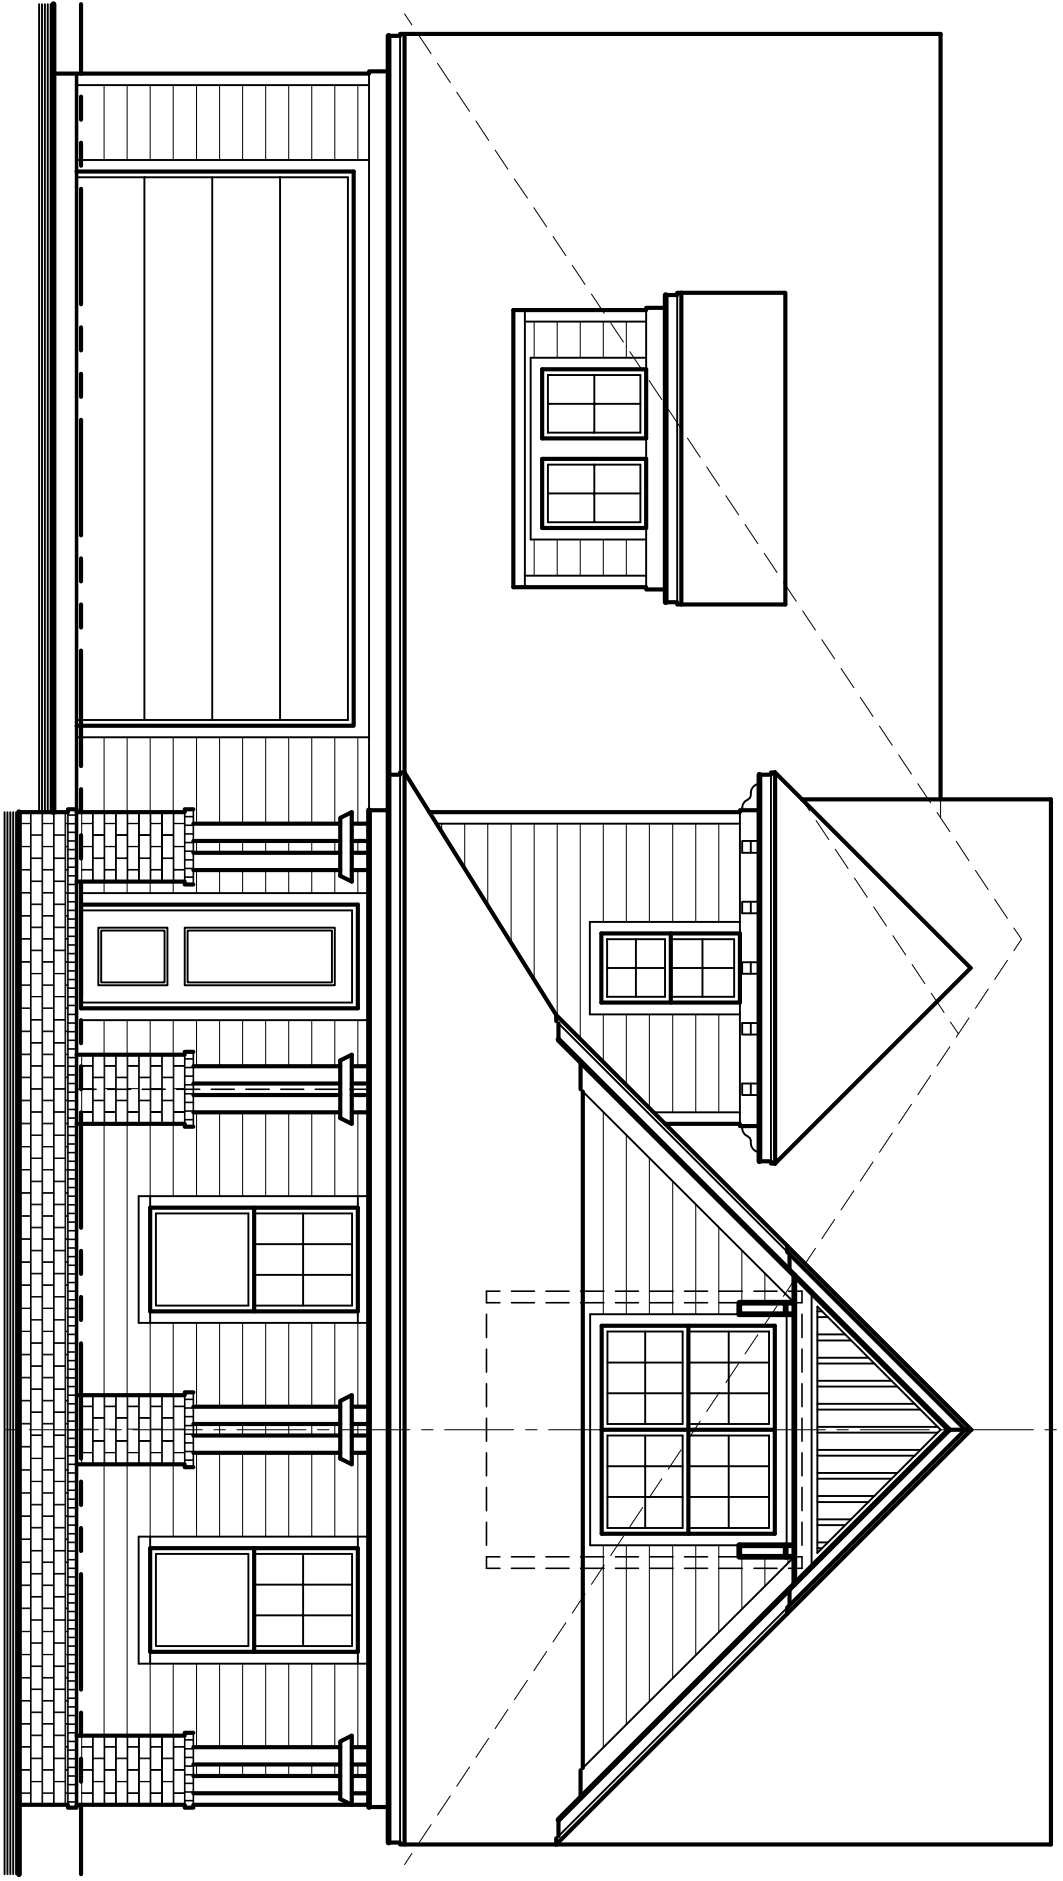

FRONT ELEVATION

SCALE: 1/4" = 1'-0"

SECOND FLOOR

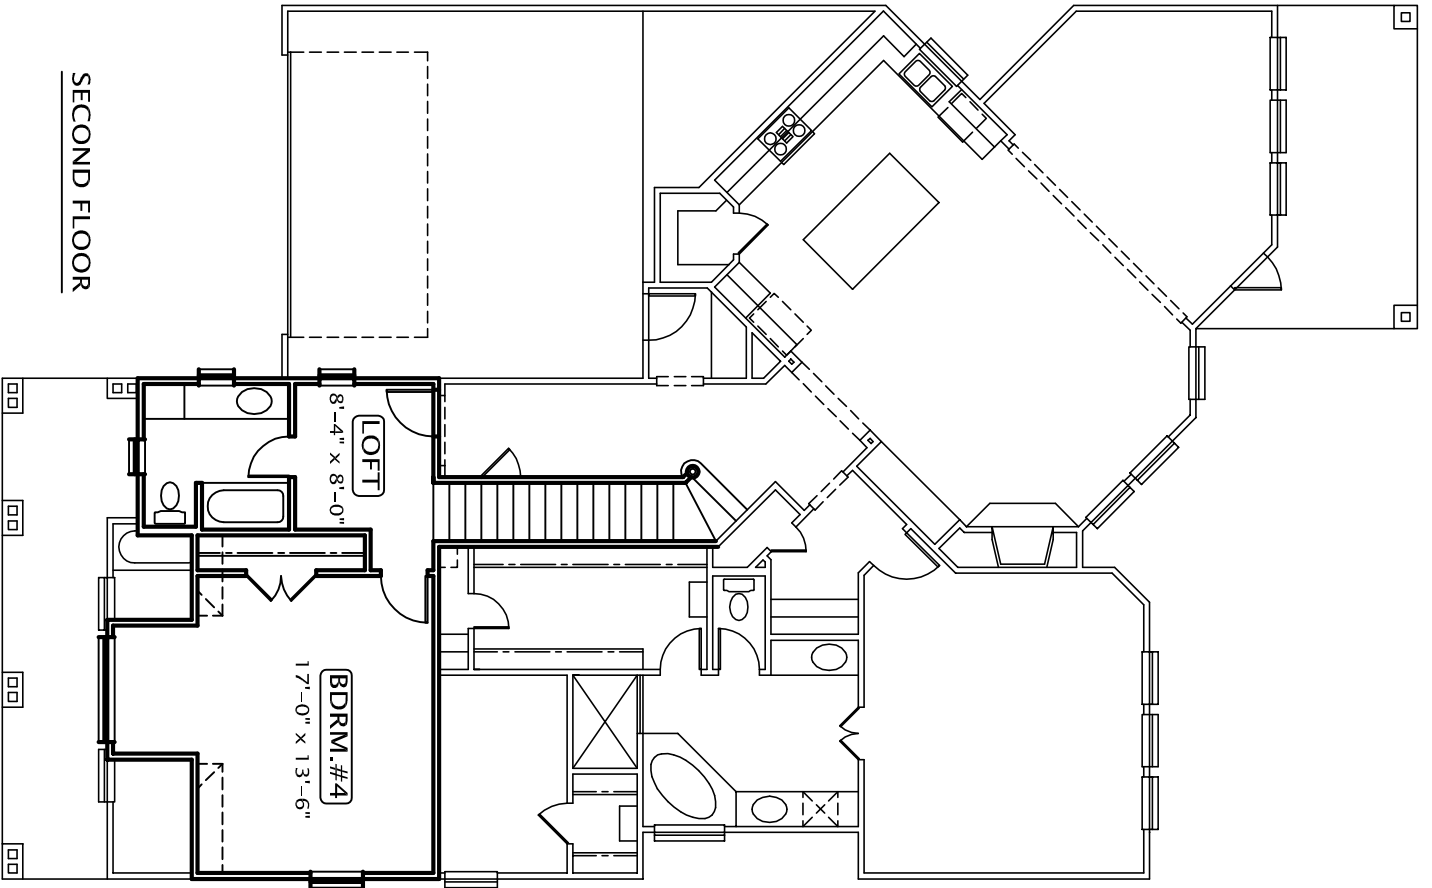

FIRST FLOOR

